

TOWN AND COUNTRY PLANNING (SCOTLAND) ACT 1997

**WEST DUNBARTONSHIRE COUNCIL (STOPPING UP OF CAR PARKING AND
ANCILLARY ROADS AT MITCHELL WAY, ALEXANDRIA) PLANNING STOPPING
UP ORDER NO.2 OF 2023**


West Dunbartonshire Council in exercise of the powers conferred on them by Section 207 of the Town and Country Planning (Scotland) Act 1997 (“the 1997 Act”) and all other powers enabling them in that behalf, and being satisfied that it has become necessary to authorise the stopping up of the car parking and ancillary roads specified in the schedule to this Order to enable development to be carried out in accordance with planning permission DC22/201/FUL granted under Part III of the 1997 Act, and having complied with the provisions of Section 209 of and Schedule 16 to the 1997 Act, hereby make the following Order:-

1. This Order may be cited as “West Dunbartonshire Council (Stopping Up of Car Parking and Ancillary Roads at Mitchell Way, Alexandria) Planning Stopping Up Order No.2 of 2023” and shall come into operation on the date it is confirmed by West Dunbartonshire Council, or, if appropriate, such other date as may be appointed by the Scottish Government.
2. The stopping up of the car parking and ancillary roads in the West Dunbartonshire Council local government area specified in the Schedule to this Order is hereby ordered.
3. Where there is immediately before the date on which the said car parking and ancillary roads are stopped up under this Order, any apparatus belonging to any statutory undertakers under, in, on, over, along or across the roads or car parking for the purpose of carrying on their undertaking the said statutory undertakers shall after commencement of this Order continue to have all rights in respect of the said apparatus as they had immediately before that date.

Made on behalf of West Dunbartonshire Council on 24 November 2023.


Michael McDougall
Manager - Legal Services

Council Seal

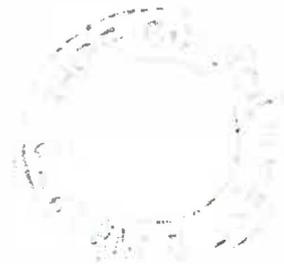


SCHEDULE

Those areas of car parking and ancillary roads to the south and south east of Mitchell Way, Alexandria, as shown delineated red on the plan annexed and executed as relative hereto.

Planning Stopping Up Order 2/2023

Mitchell Way, Alexandria
Scale 1:12,323@A4

*This is the plan referred to in the
form UWL (stoppage of car parking and
access to roads) at Mitchell Way, Alexandria
Planning Stopping Up Order of
date 16/02/23*

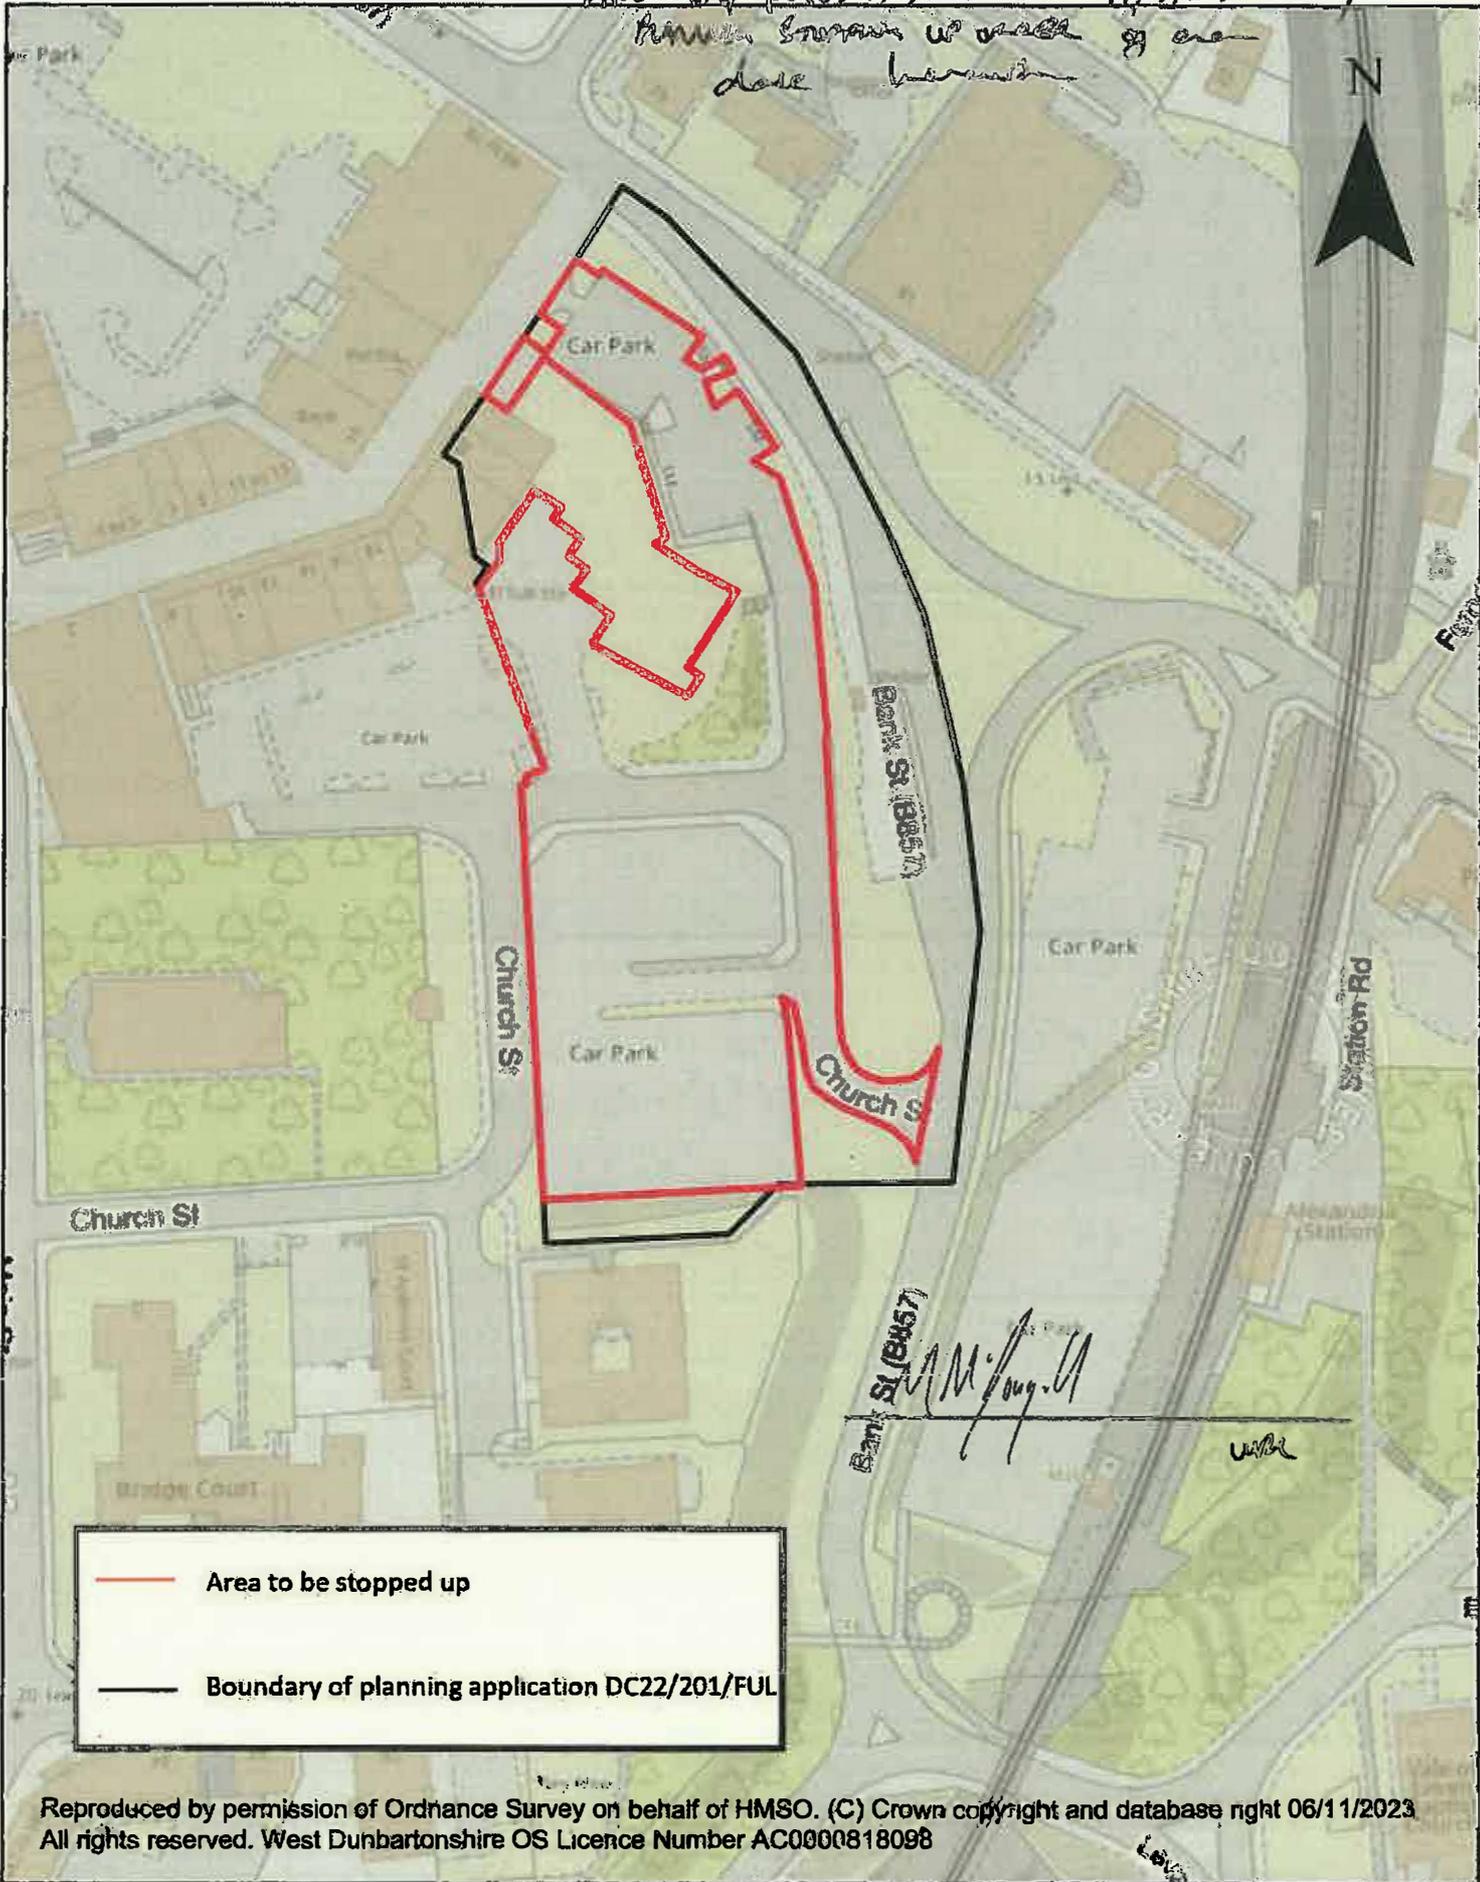

	Area to be stopped up
	Boundary of planning application DC22/201/FUL